
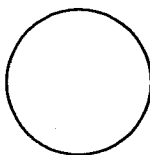


STANDARD GUARDRAIL WHERE
GRADE DIFFERENCE IS
GREATER THAN 12". SEE
STRUCTURAL DWGS.

RETAINING WALL. SEE
STRUCTURAL DWGS.

ASPHALT SURFACING
& BASE OVER
COMPACTED FILL

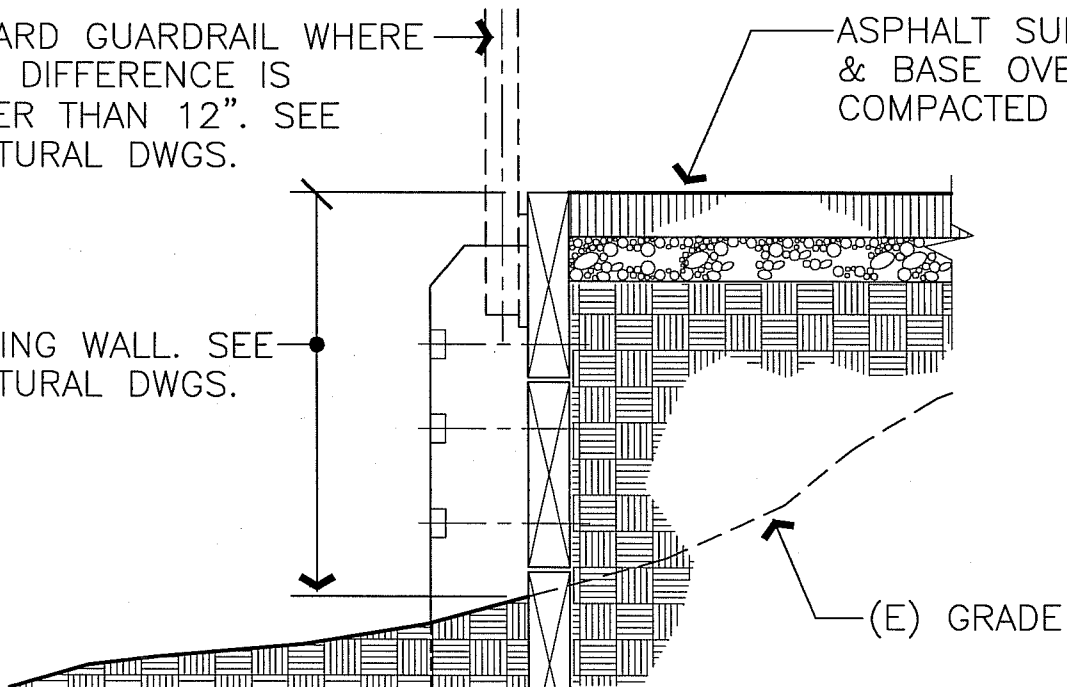

ASPHALT WALK @ RETAIN. WALL W/GUARDRAIL

SCALE : 1" = 1'-0"

A-131

ARCHITECTURAL STANDARD DETAILS ASPHALT WALK @ RETAIN. WALL W/ GUARDRAIL

UNIVERSITY OF CALIFORNIA - LAWRENCE BERKELEY NATIONAL LABORATORY
FACILITIES DEPARTMENT

DRAWN BY
W.C.

DATE
7/6/98

APPROVED BY

DATE

DRAWING FILE NAME
A-131

DETAIL TYPE
SITE \ STAIR

SCALE
AS NOTED

SHEET

A-131

1